


POOL BARRIER REQUIREMENTS


Removable pool ladder may serve as a barrier if the pool sides are a minimum of 48" above finished grade.

Features such as banks, walls, etc., that can be used for diving, shall be a minimum of 4' away from pool.

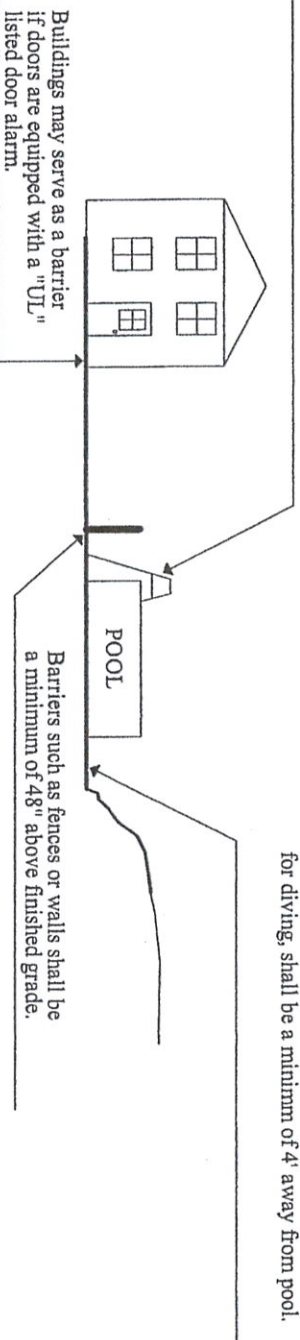

Latch may be located on the inside or outside of the gate if is 54" minimum above finished grade

If latch is less than 54" above finished grade, latch shall be located on the inside, 3" below top, and no opening greater than 1/2" shall be located within 18" of latch.

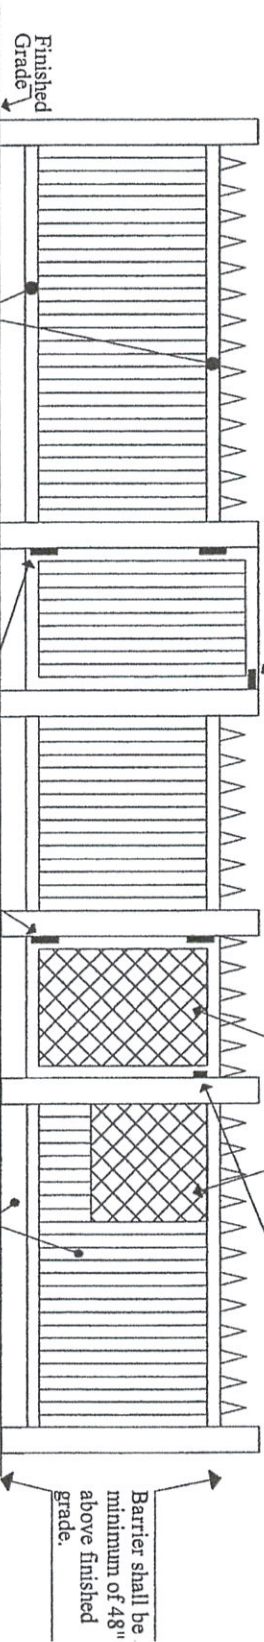

Horizontal members shall be 45" apart or located on the pool side of the fence.

Gates shall have self-closing hardware and open outward

Spaces between members shall not allow the passage of a 4" sphere.

Barrier shall be minimum of 48" above finished grade.